


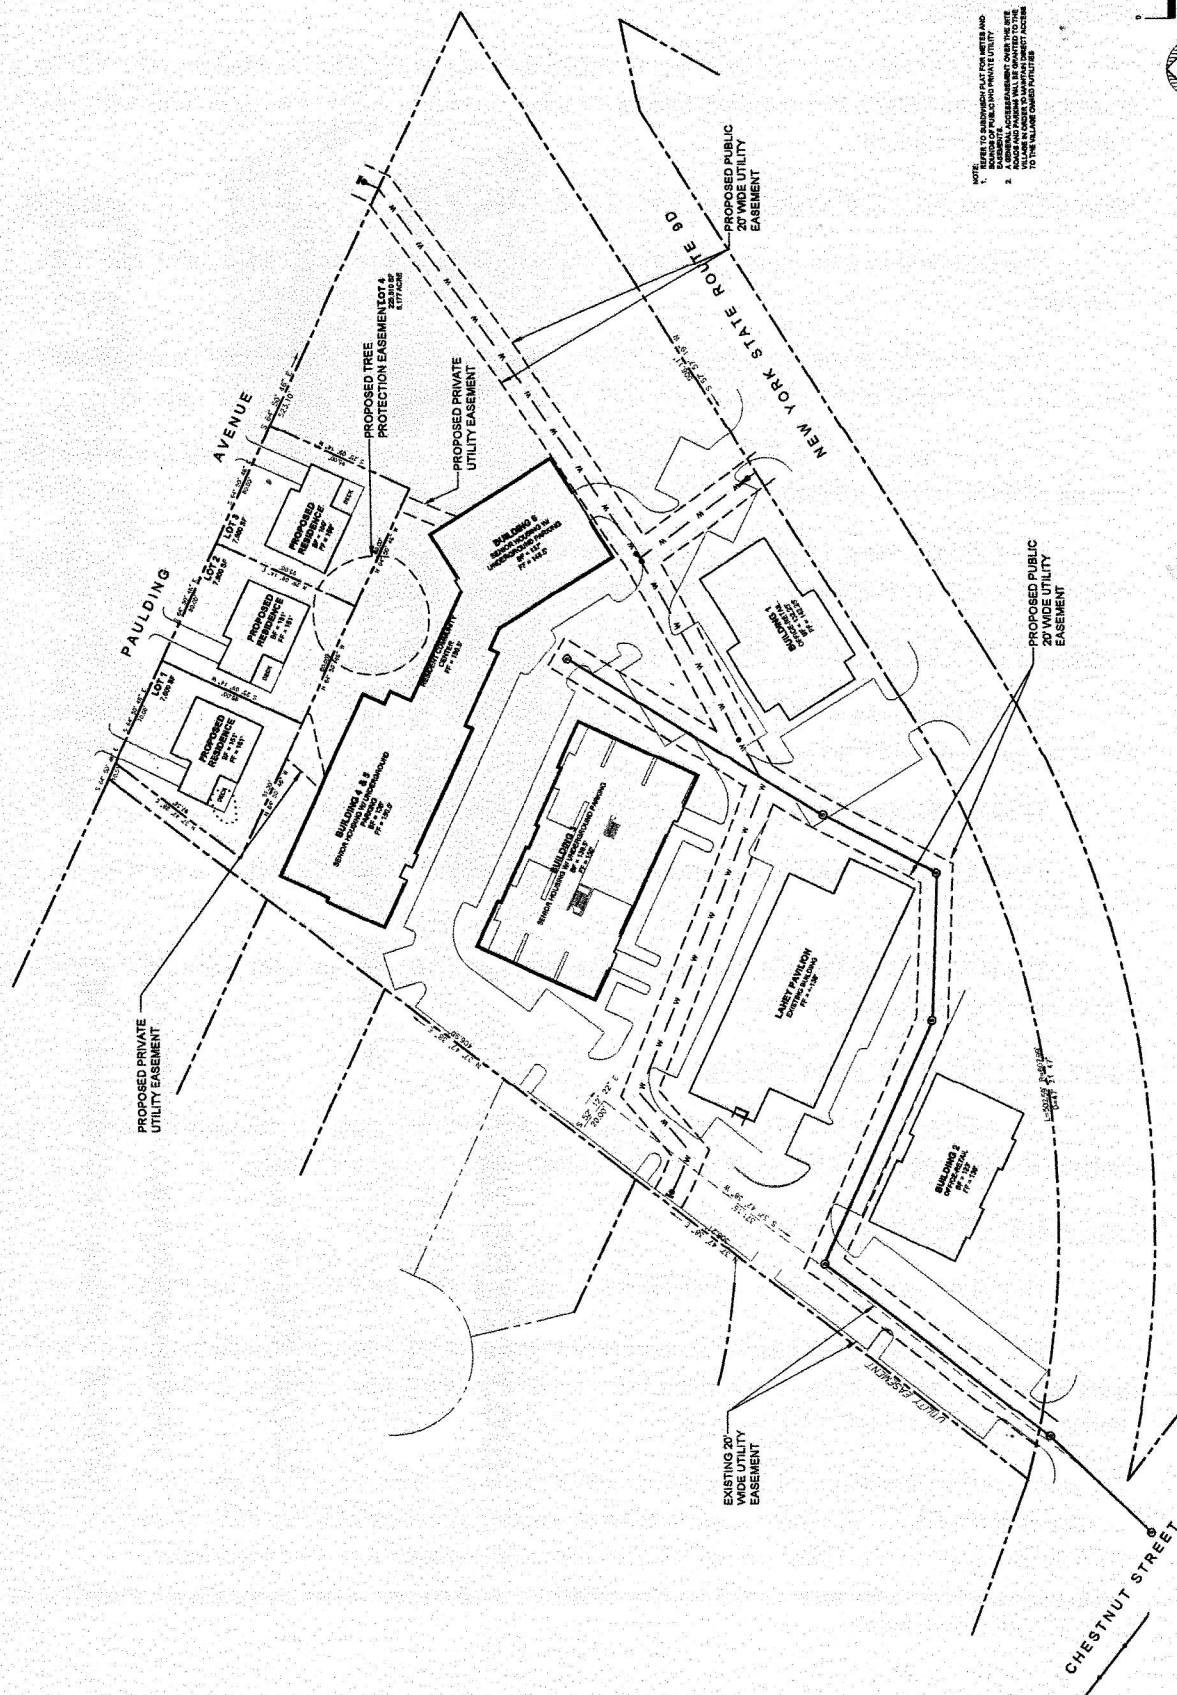

NOTES:



